


DESAIN PENGEMBANGAN KAWASAN EKOWISATA
MANGROVE DI DESA TIWOHO KECAMATAN WORU
KABUPATEN MINAHASA UTARA

JAMES ALFRIANO MALORE


JURUSAN PARIWISATA
POLITEKNIK NEGERI MANADO

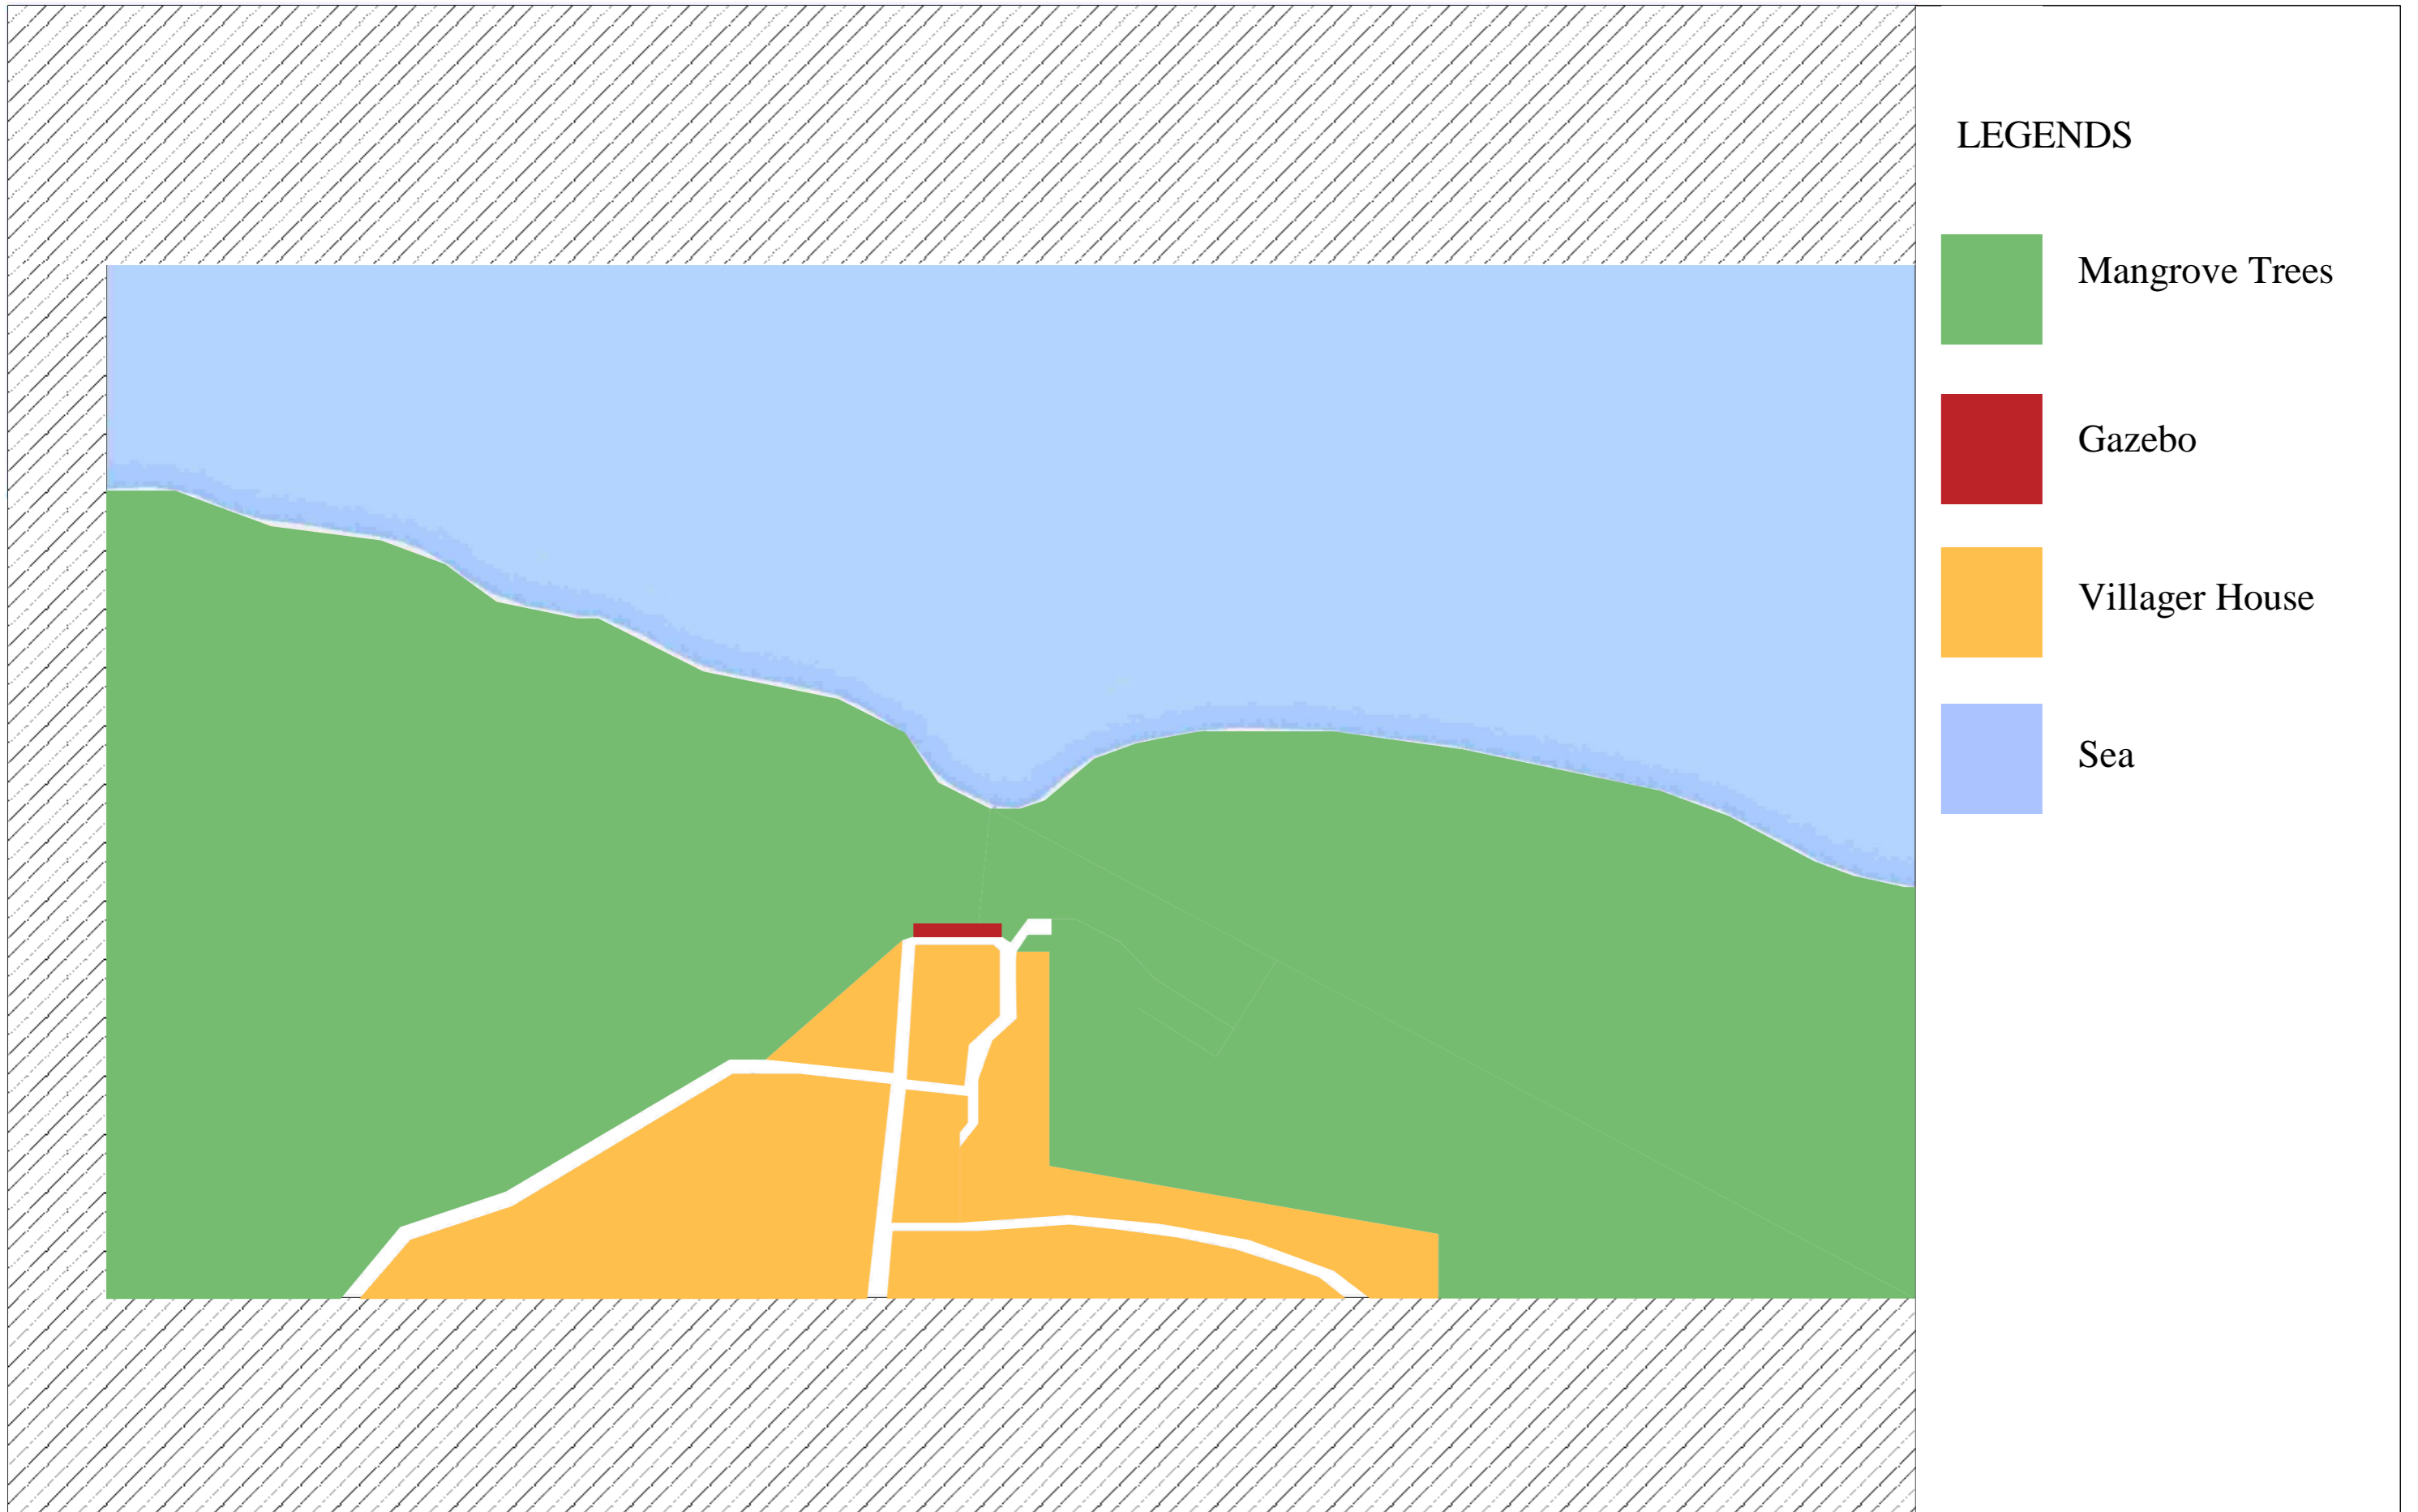


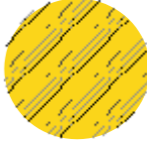
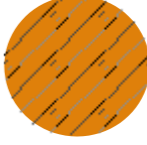
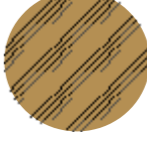
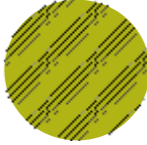
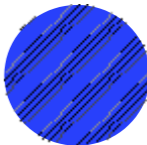
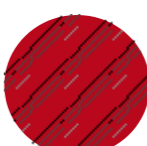
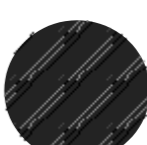
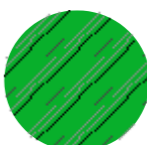
LEGENDS

- Mangrove Trees
- Gazebo
- Villager House
- Sea

<p>INITIAL ZONE LOKASI EKOWISATA MANGROVE DESA TIWOHO</p>	<p>JAMES ALFRIANO MALORE</p>	<p>REVISIONS</p>		<p>A</p>																	
	<p>DESAIN PENGEMBANGAN KAWASAN EKOWISATA MANGROVE DI DESA TIWOHO KECAMATAN WORU KABUPATEN MINAHASA UTARA</p>	<table border="1" style="width: 100%; border-collapse: collapse;"> <thead> <tr> <th style="width: 5%;"></th> <th style="width: 15%;">MM/DD/YY</th> <th style="width: 80%;">REMARKS</th> </tr> </thead> <tbody> <tr> <td>1</td> <td>04/12/2016</td> <td>REVISION 1.0</td> </tr> <tr> <td>2</td> <td>---/---/---</td> <td>...</td> </tr> <tr> <td>3</td> <td>---/---/---</td> <td>...</td> </tr> <tr> <td>4</td> <td>---/---/---</td> <td>...</td> </tr> <tr> <td>5</td> <td>---/---/---</td> <td>...</td> </tr> </tbody> </table>			MM/DD/YY	REMARKS	1	04/12/2016	REVISION 1.0	2	---/---/---	...	3	---/---/---	...	4	---/---/---	...	5	---/---/---	...
	MM/DD/YY	REMARKS																			
1	04/12/2016	REVISION 1.0																			
2	---/---/---	...																			
3	---/---/---	...																			
4	---/---/---	...																			
5	---/---/---	...																			

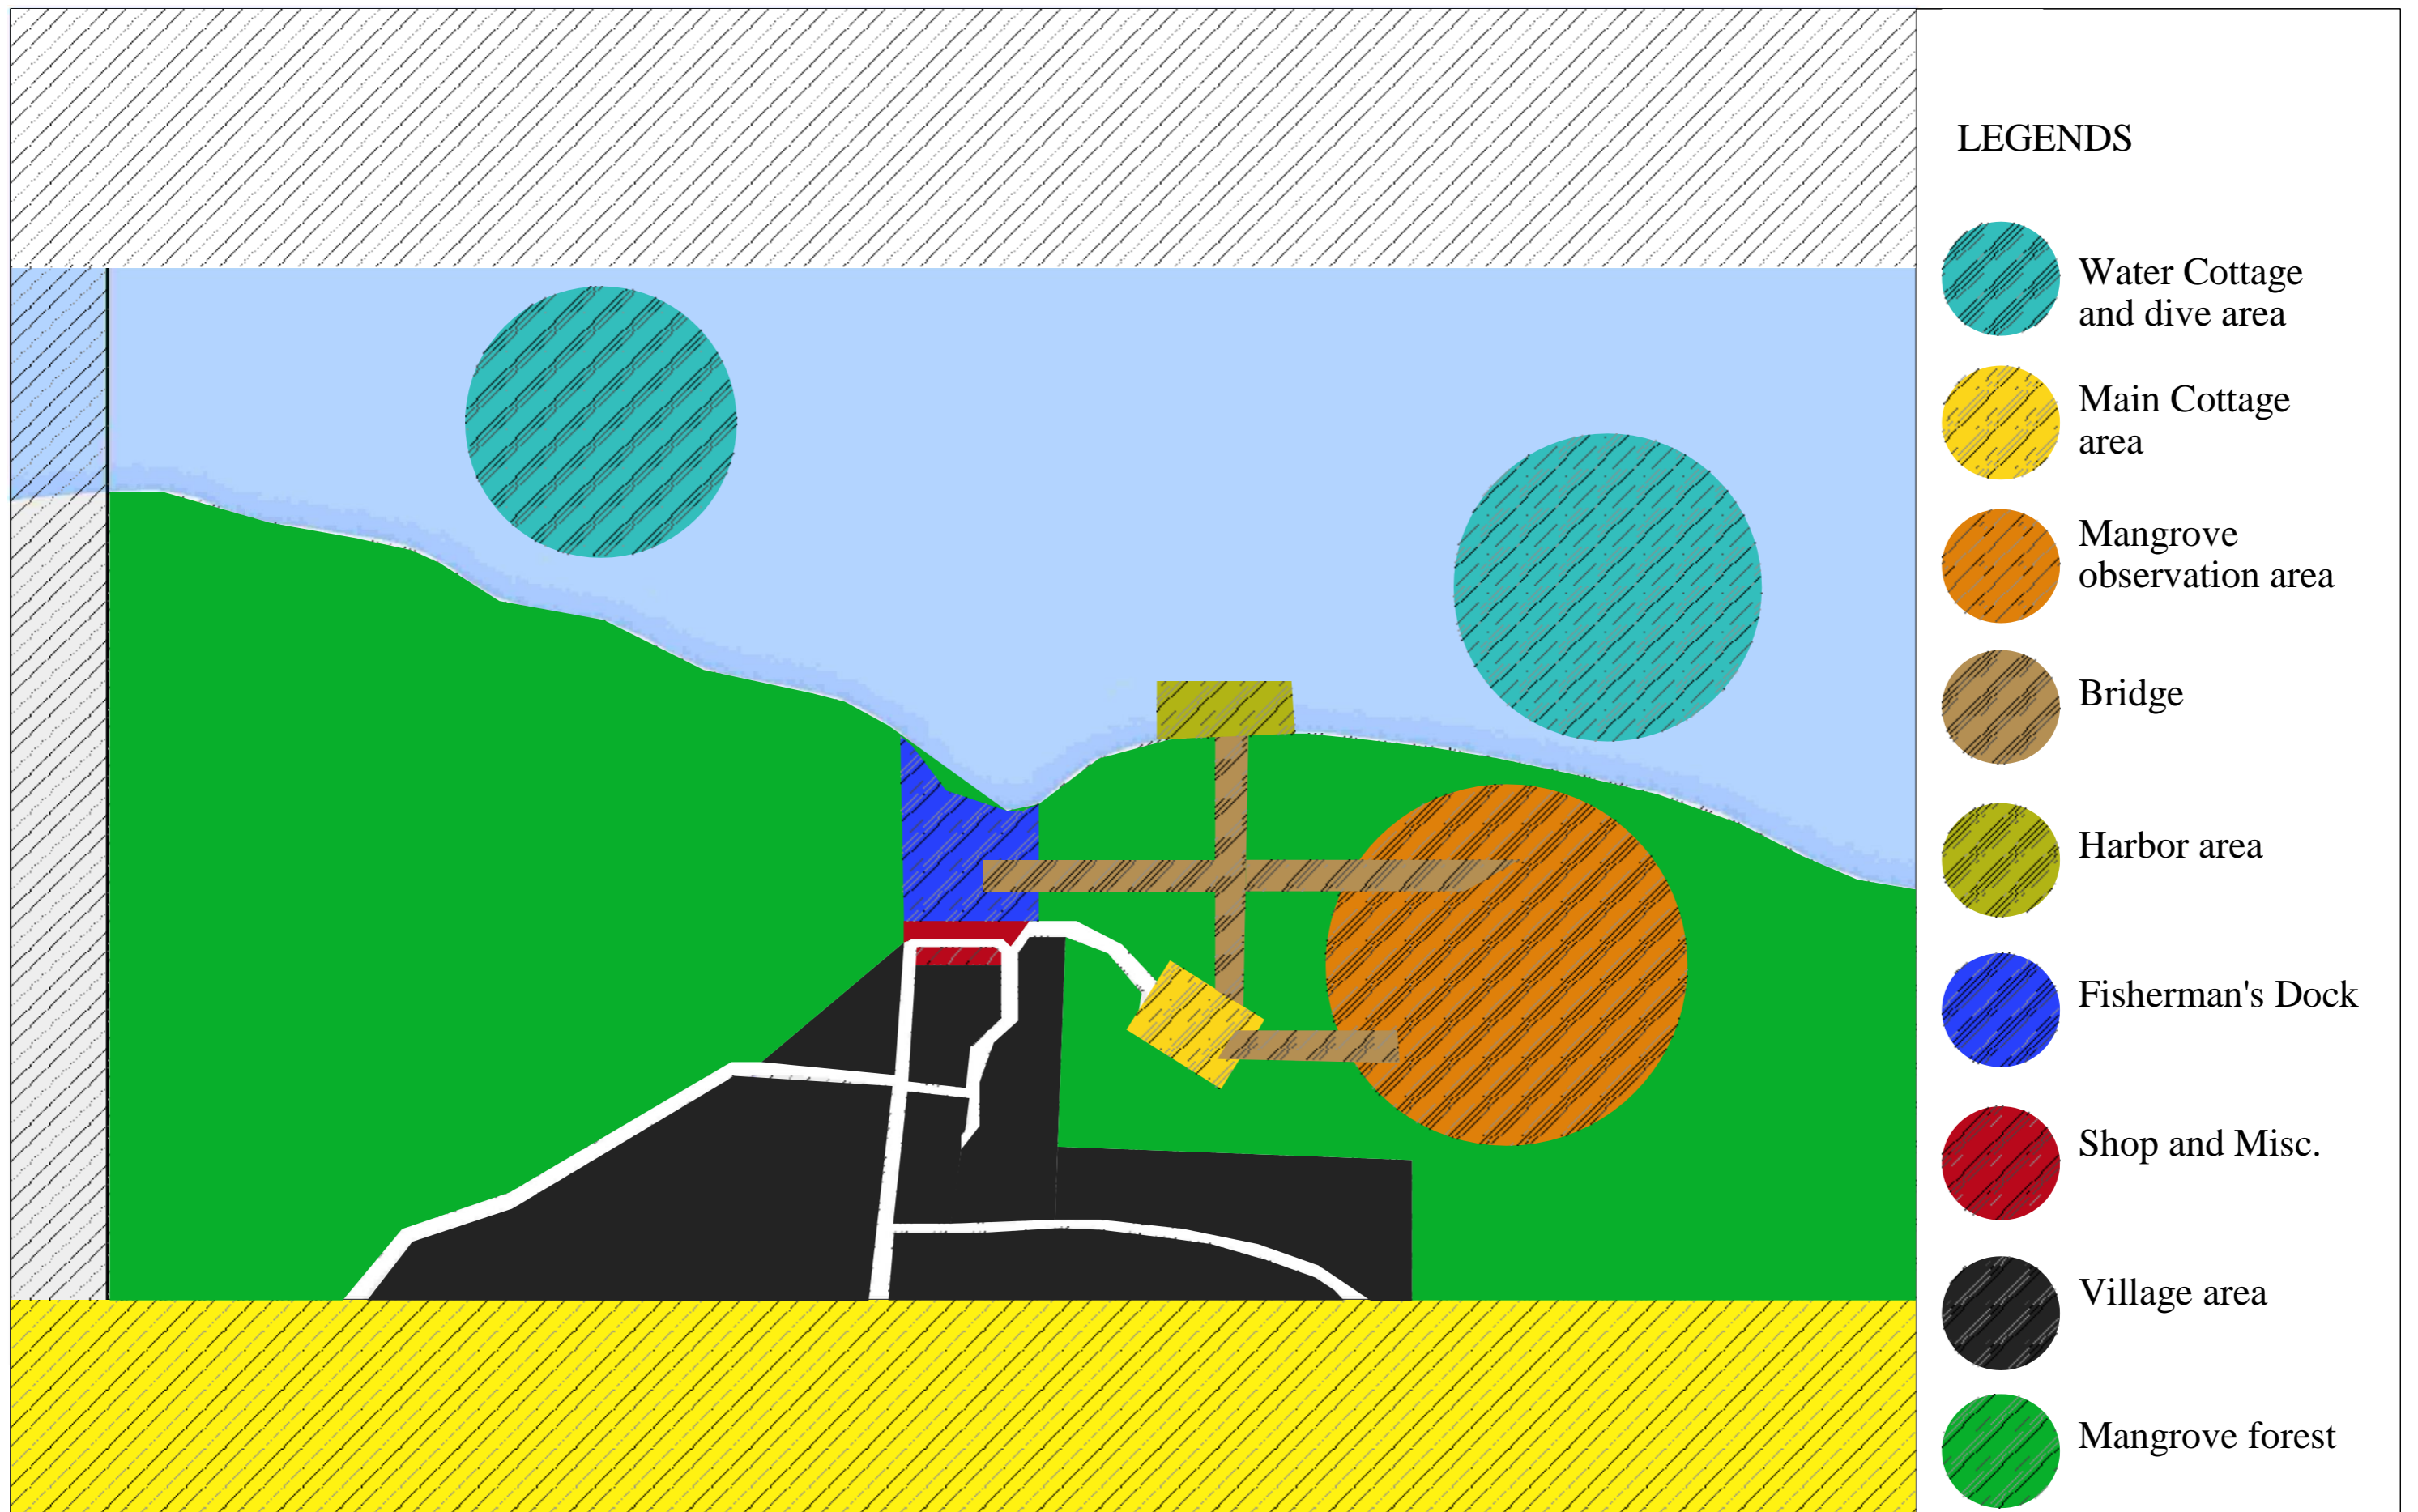

LEGENDS

-  Water Cottage and dive area
-  Main Cottage area
-  Mangrove observation area
-  Bridge
-  Harbor area
-  Fisherman's Dock
-  Shop and Misc.
-  Village area
-  Mangrove forest


ZONE MARKING LOKASI EKOWISATA MANGROVE DESA TIWOHO

JAMES ALFRIANO MALORE
 DESAIN PENGEMBANGAN KAWASAN EKOWISATA MANGROVE DI DESA TIWOHO KECAMATAN WORI KABUPATEN MINAHASA UTARA

REVISIONS	
MM/DD/YY	REMARKS
04/12/2016	REVISION 1.0
---	...
---	...
---	...
---	...

LEGENDS

- A1 Shop and Misc.
a - d @4 6m x 7m x 3m
- A2 a Gazebo
- c @3 4m x 4m x3m
- B1 Main Cottage
@1 8m x 8m x 7m
- B1 Cottages
a - h @8 4m x 8m 3m
- E1 Lookout Tower
@1 10m x 10m x20m
- B2 Dive Centre A
@1 15m x 15m x 4m
- B2 Water Cottage Site A
a - f @6 14m x 13m x 4m
- B3 a Water Cottage Site B
- e @5 12m x11m x 4m
- B3 Dive Centre B
@1 13m x 13m x 4m
- C1 Harbor
a - b @2 4m x 25m x 4m
- C2 Information Centre
@2 4m x 25m x 4m
- D1 Bridge A
@1 140m x 3m x 2m
- D2 Bridge B
@1 230m x 3m x 2m
- D3 Bridge C
@1 500m x 3m x 8m

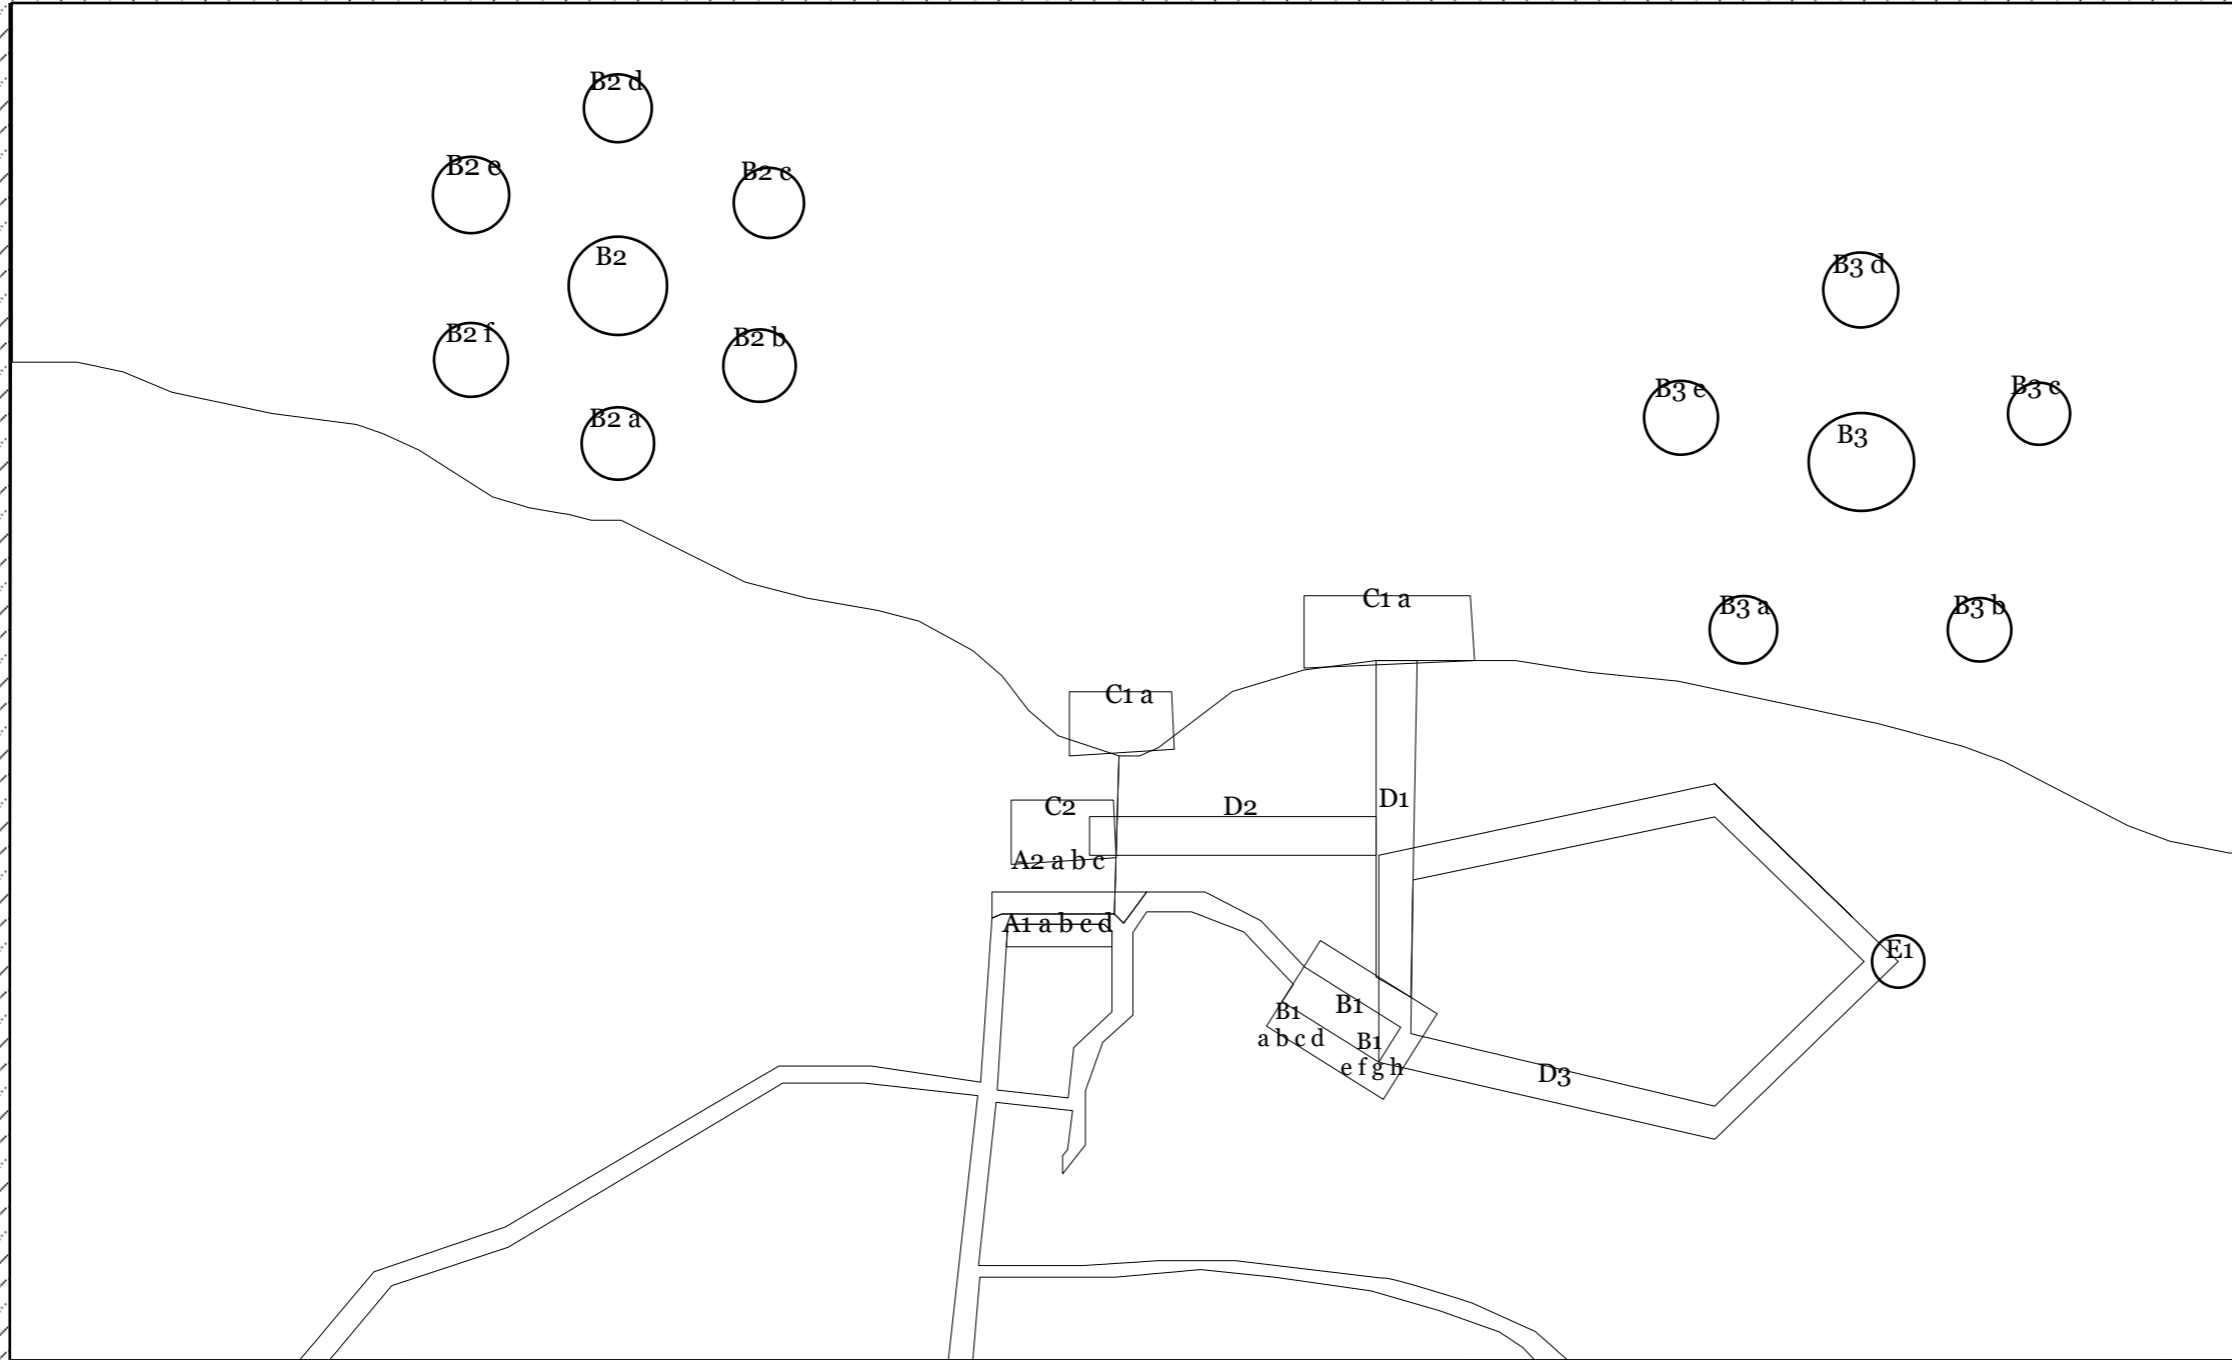

BUILDING SIZES LOKASI EKOWISATA MANGROVE DESA TIWOHO

JAMES ALFRIANO MALORE

DESAIN PENGEMBANGAN KAWASAN EKOWISATA MANGROVE DI DESA TIWOHO KECAMATAN WORI KABUPATEN MINAHASA UTARA

REVISIONS		
MM/DD/YY	REVISIONS	REMARKS
04/12/2016	REVISION 1.0	
---	...	
---	...	
---	...	
---	...	

LEGENDS

Water Cottage

Dive Center

Dock

Outlook Tower

Gazebo

Main Cottage/
Tourist Center

Cottage

Houses

Welcome Sign

Diving Spot

Mangrove Tree



PEMODELAN LOKASI EKOWISATA MANGROVE DESA TIWOHO

JAMES ALFRIANO MALORE

DESAIN PENGEMBANGAN KAWASAN EKOWISATA MANGROVE DI DESA
TIWOHO KECAMATAN WORI KABUPATEN MINAHASA UTARA

REVISIONS

	MM/DD/YY	REVISION	REMARKS
1	04/12/2016	REVISION 1.0	
2	---/---/---	...	
3	---/---/---	...	
4	---/---/---	...	
5	---/---/---	...	

A 01